



**Item No. 5A
Town of Atherton**

PARK & RECREATION COMMITTEE STAFF REPORT

TO: PARK AND RECREATION COMMITTEE
FROM: STEVE TYLER, PUBLIC WORKS SUPERINTENDENT
DATE: NOVEMBER 5, 2014
SUBJECT: PRESENTATION – HOLBROOK PALMER PARK EVENT GARDEN


RECOMMENDATION

Vote on endorsement of the Park Event Garden to the Atherton City Council.

PRESENTATION

Frank Merrill will present the latest set of drawings for the proposed Event Garden which will be located between the Main House, the Jennings Pavilion and the Children's Playground. This facility will be paid for from funds raised by the Holbrook Palmer Park Foundation and the Atherton Dames.

Following the Park and Recreation Committees vote, this project must still be presented to the Atherton City Council for their final approval

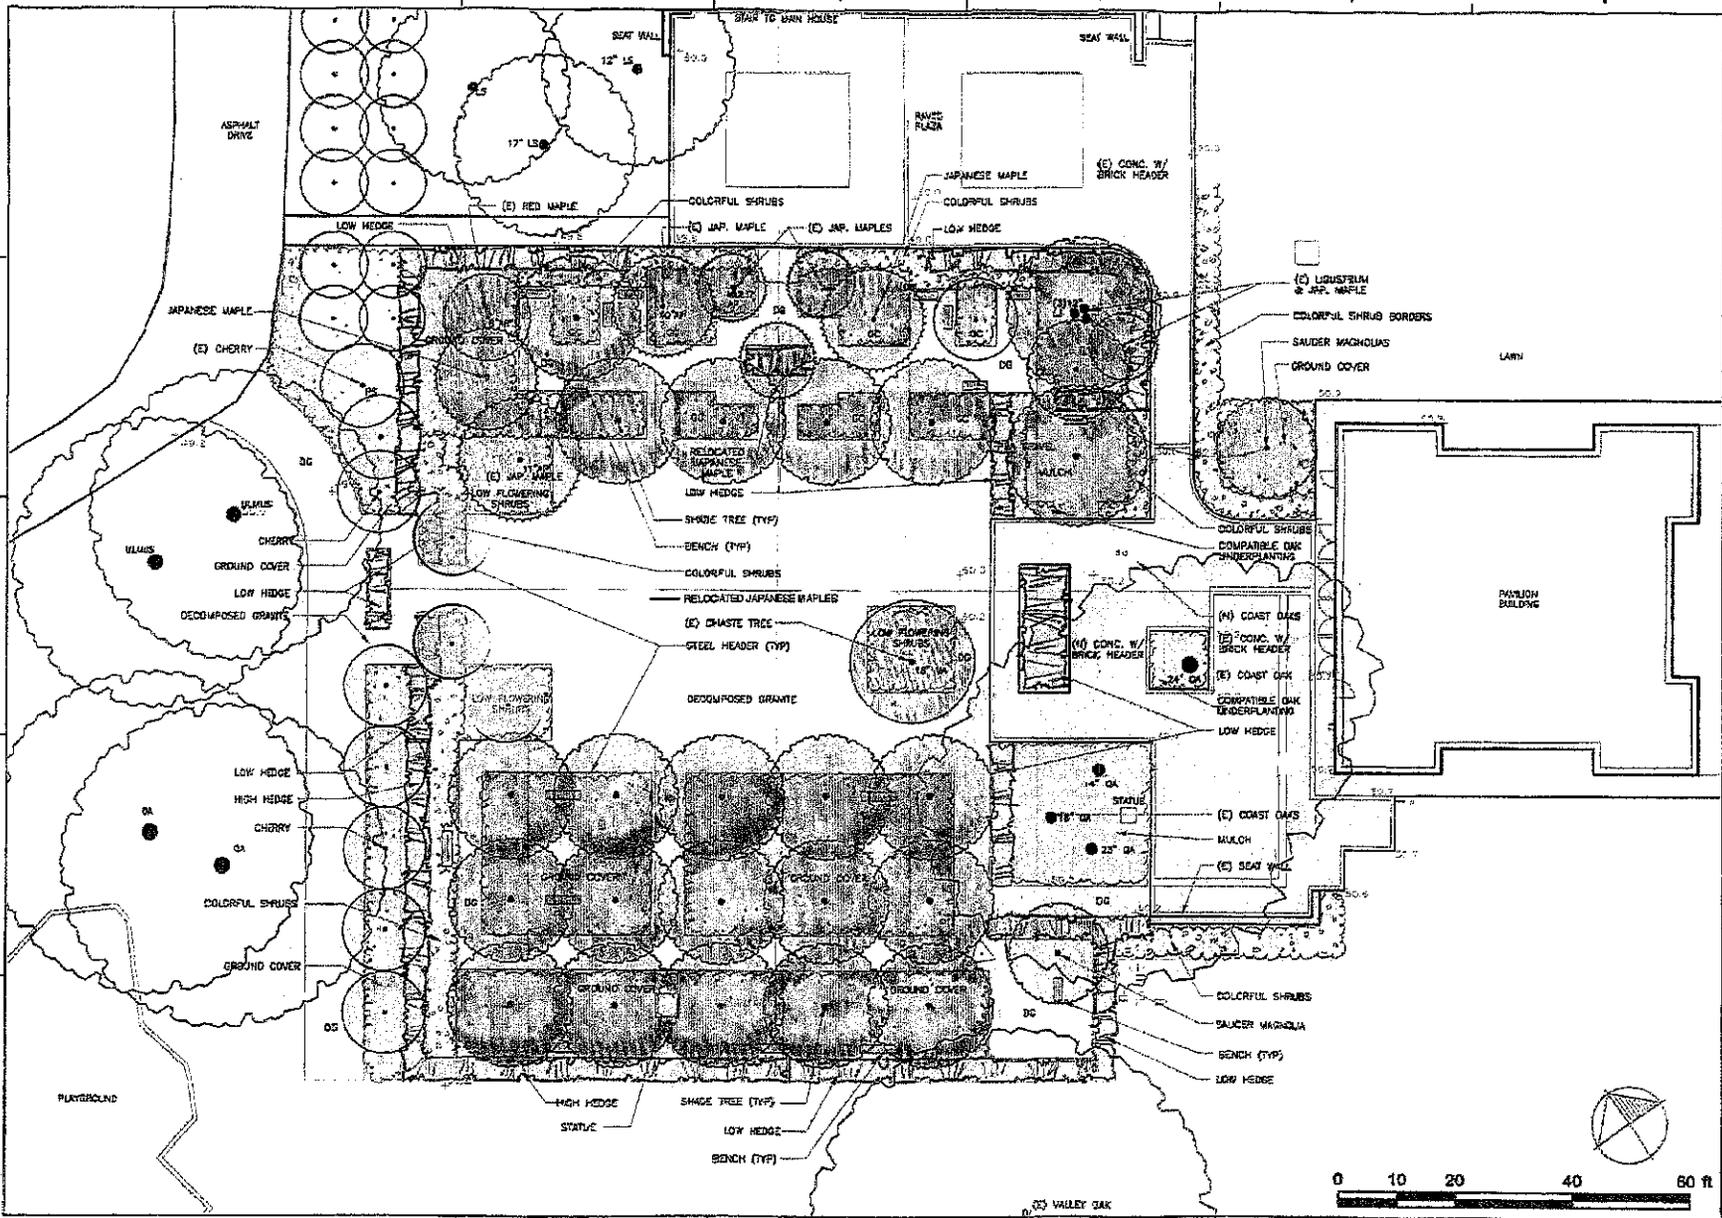

FREEMAN & JEWELL
 Landscape Architecture
 1422 Foothill Avenue
 Berkeley, CA 94702
 510-832-0875

HOLBROOK-PALMER
 PARK
 EVENT GARDEN

ATHERTON
 CALIFORNIA


DATE	DESCRIPTION	BY
3 FEB 14	SCHEMATIC DESIGN	
7 SEP 14	REVISED SCHEMATIC	
20 OCT 14	FINAL SCHEMATIC	


REVIS
 REVISED
 SCHEMATIC

1" = 30'-0"


L-1

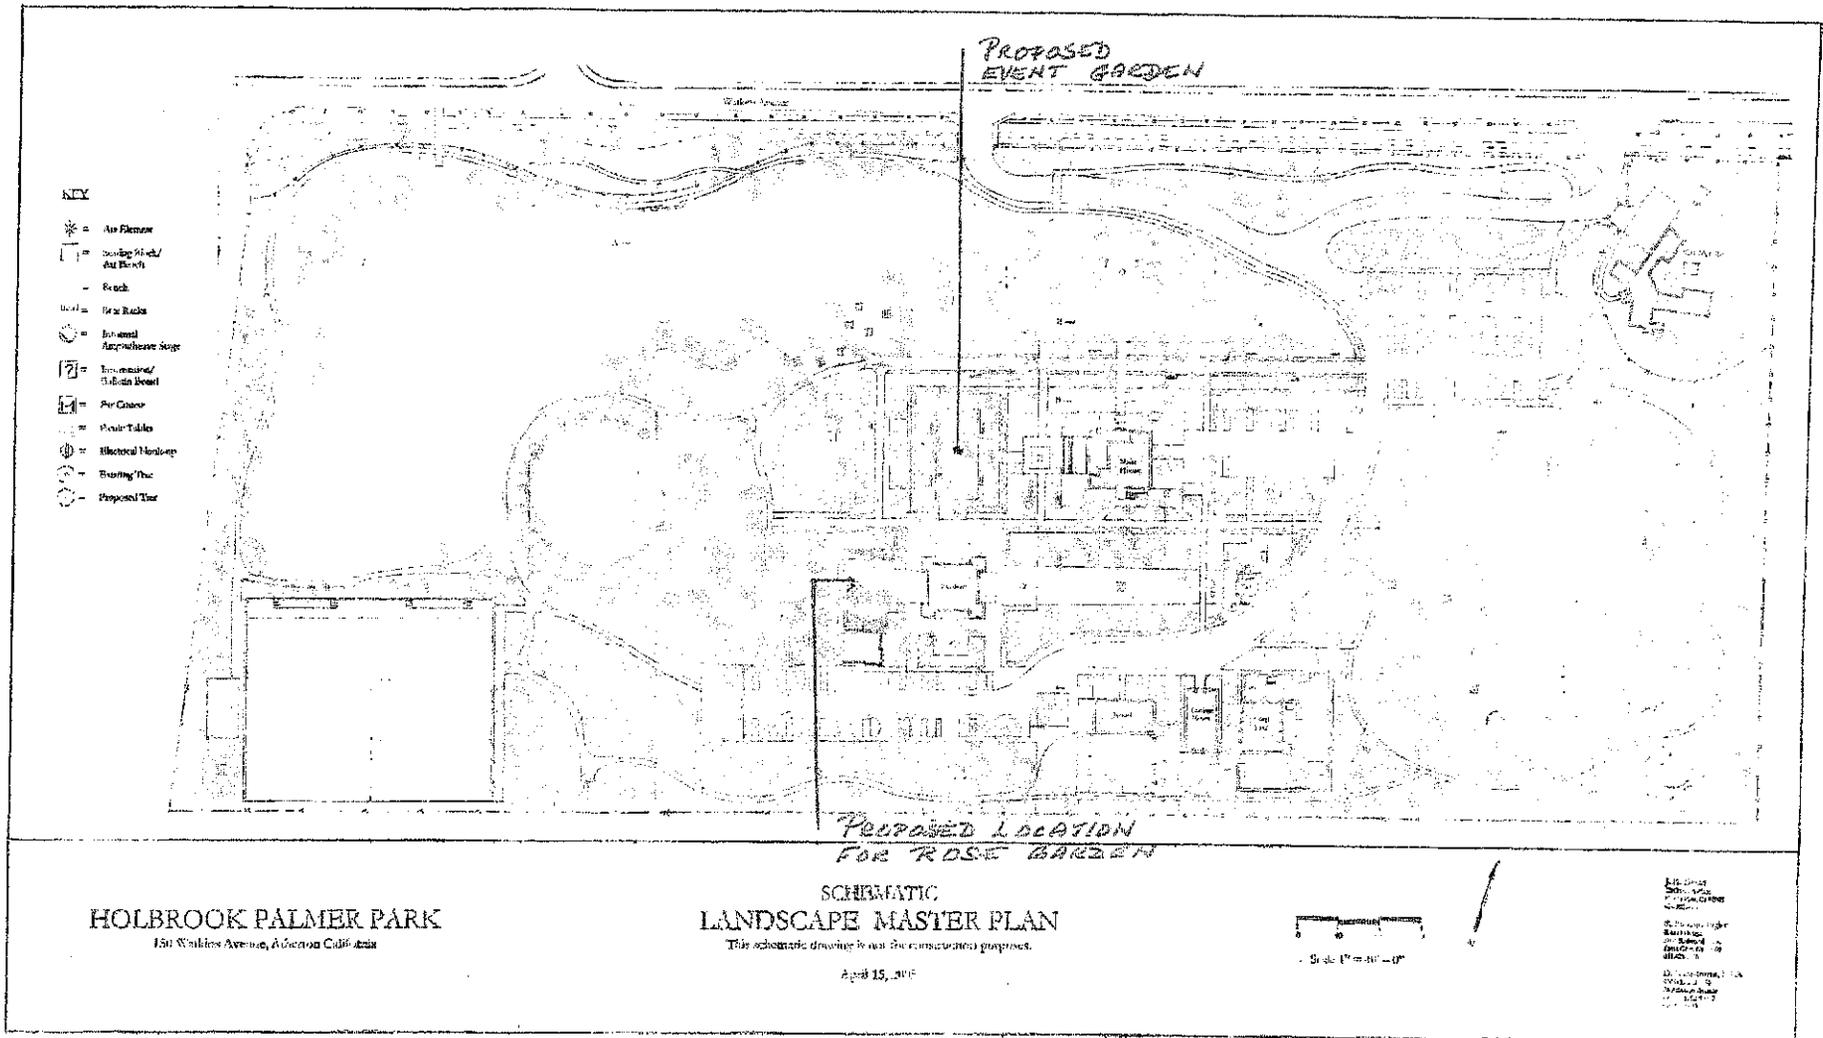

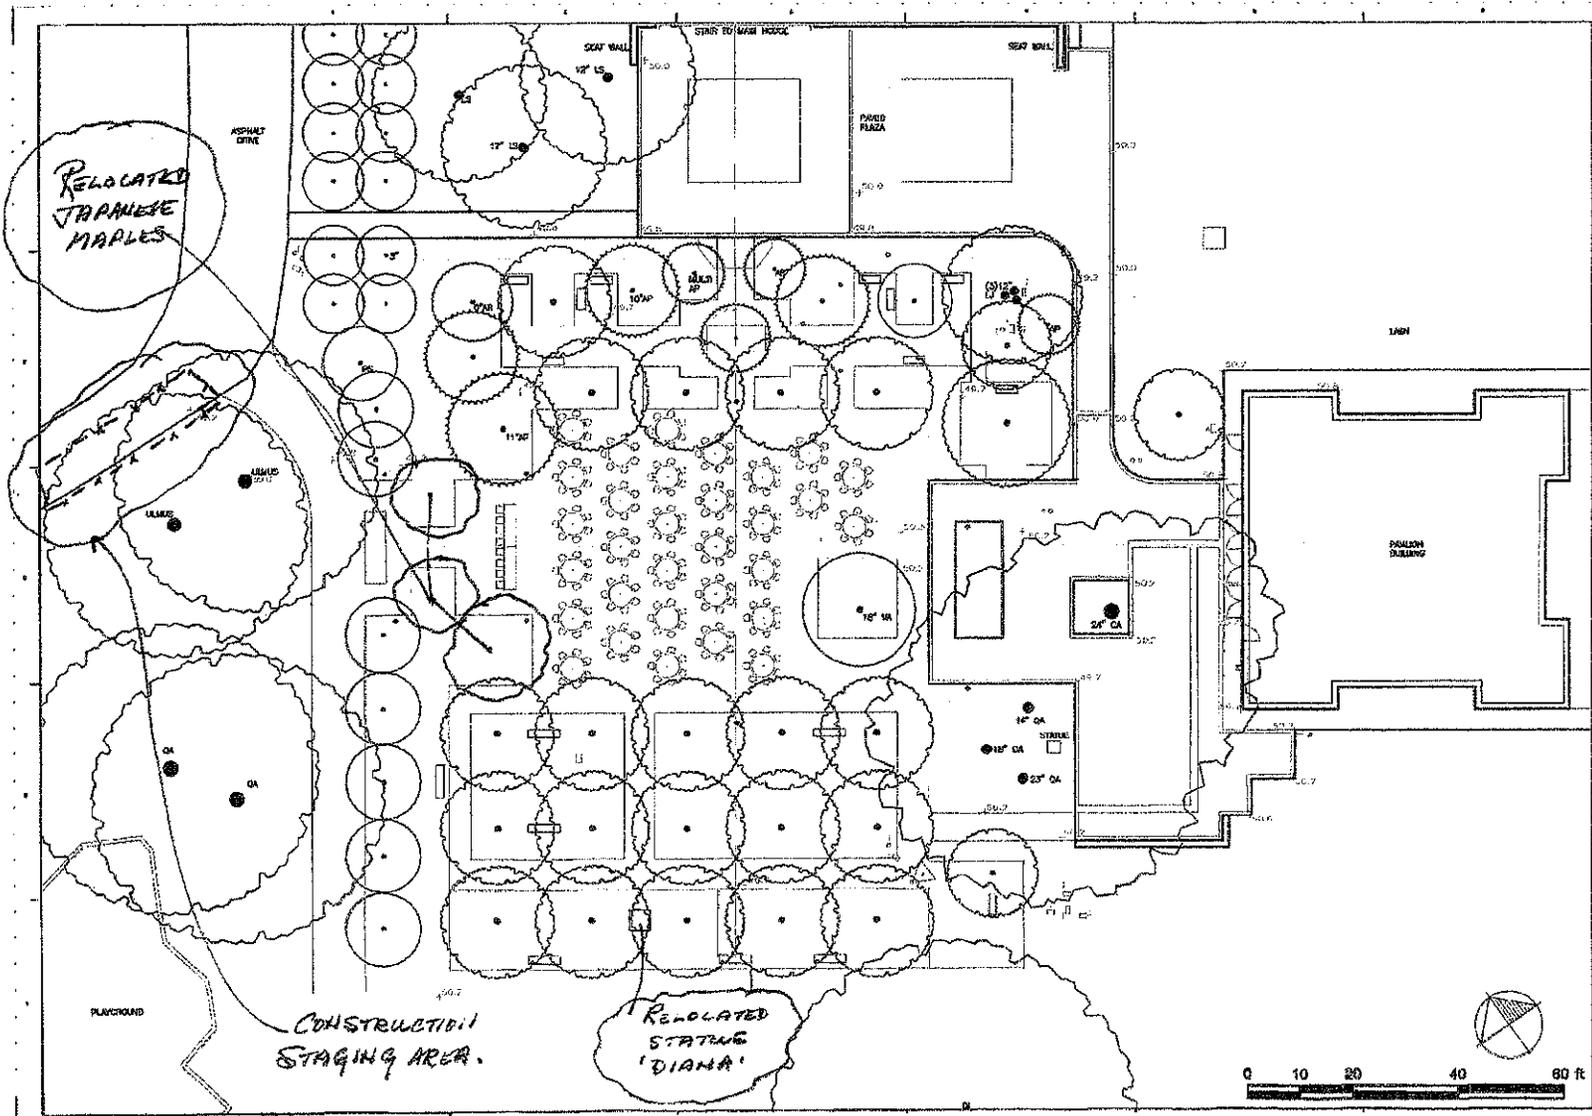

FREEMAN & JEWELL
 Landscape Architecture

HOLBROOK-PALMER
 PARK
 EVENT GARDEN

ATHERTON
 CALIFORNIA




L-1

